


THE DESIGNER EXPRESSLY RESERVES HIS COPYRIGHT AND OTHER PROPERTY RIGHTS IN THIS DRAWING. THIS DRAWING, PLAN & DESIGNS ARE NOT TO BE REPRODUCED, COPIED OR USED IN ANY MANNER NOR SHALL THEY BE DISTRIBUTED TO ANY OTHER PARTY THAN AS LISTED WITHOUT EXPRESSED WRITTEN PERMISSION AND CONSENT OF BLACK CREEK ENGINEERING, INC.

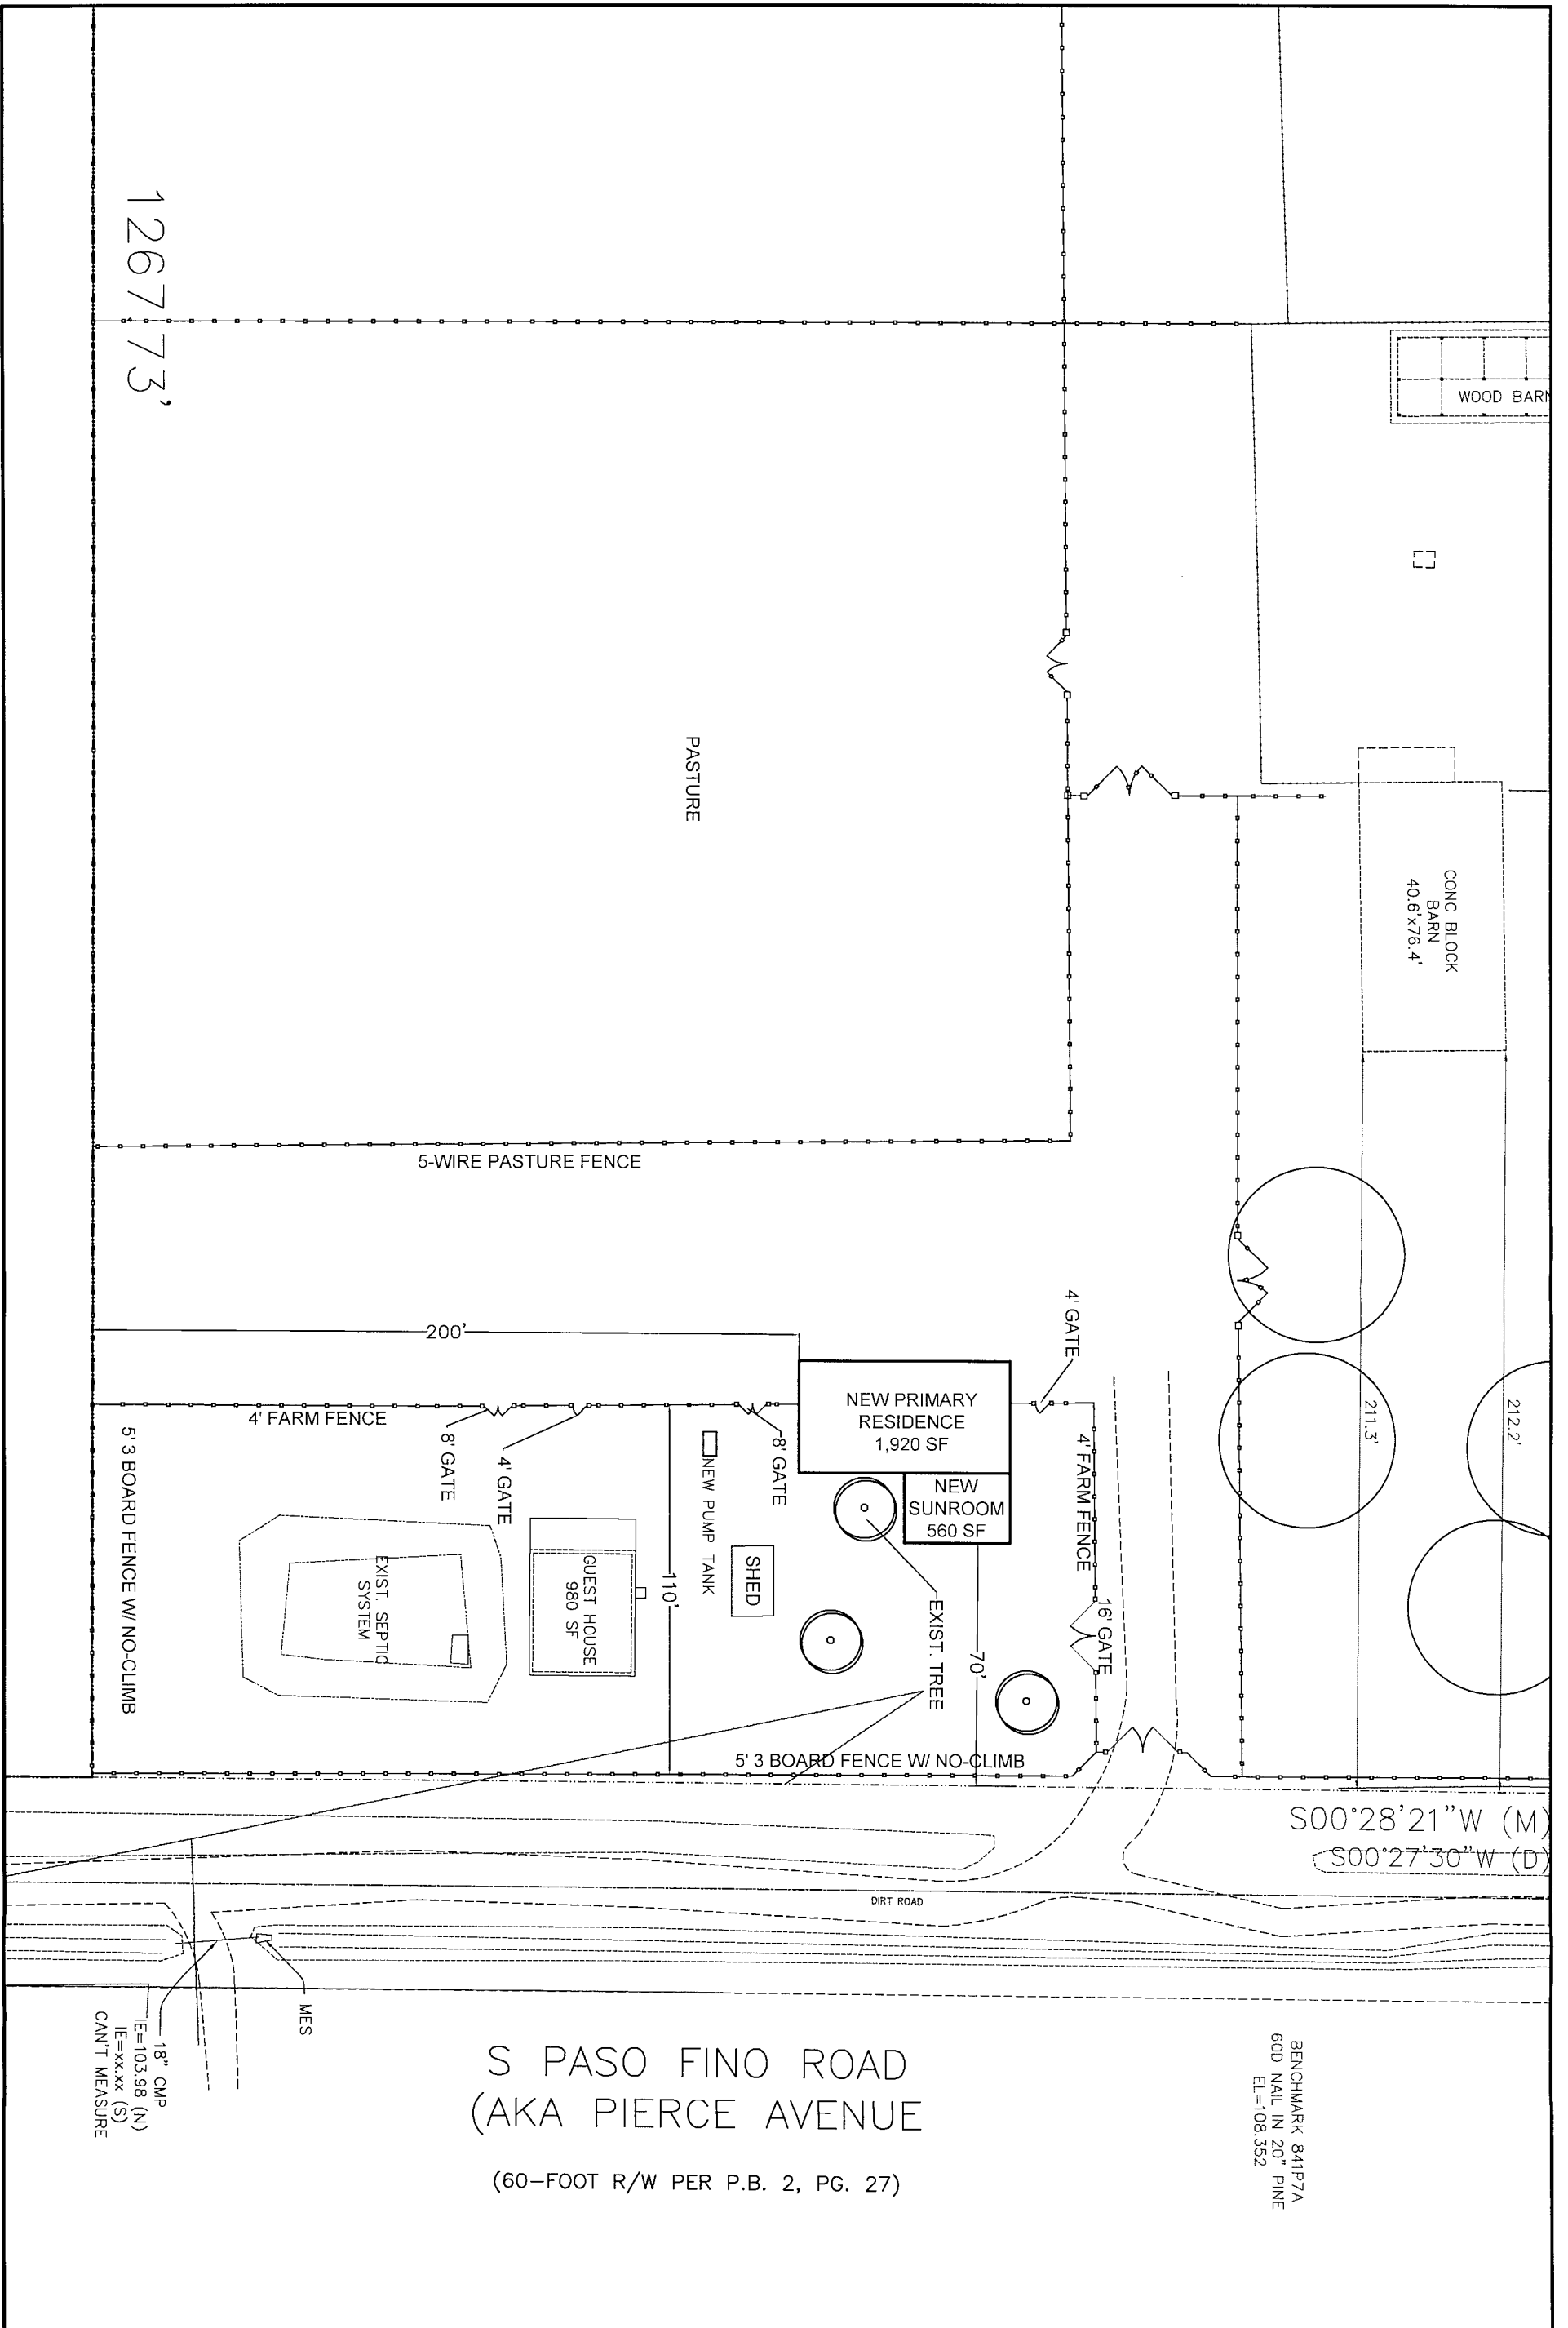

1 SHEET	JOB NO. : Job No.	NEW PRIMARY RESIDENCE - GROFF PASO FINO ROAD, PENNY FARMS, FL C&M SHOWCASE HOMES, LLC SITE PLAN	BLACK CREEK ENGINEERING, INC. 1735 HAGANS RIDGE COURT GREEN COVE SPRINGS, FLORIDA 32043 PHONE (904) 759-8930 AUTHORIZATION NO. 27948	NO.	REVISIONS	BY	DATE	COLIN D. GROFF, P.E. REG. NO. 47609
	DATE : 09/01/2022							
	DRAWN BY : CdG							
	CHECKED BY : CdG							
	APPROVED BY : CdG							
SCALE : 1"=XX'								

NOT ISSUED FOR CONSTRUCTION