


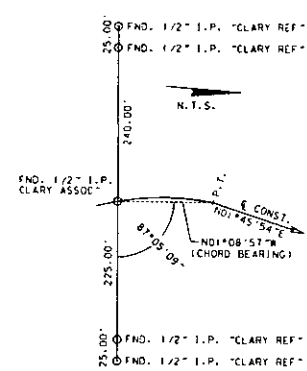
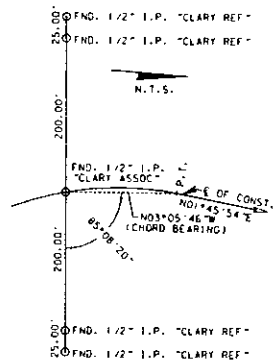


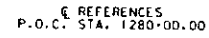


4 REFERENCES
P.O.C. STA. 1290+00.00

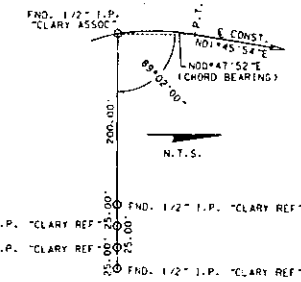

6 REFERENCES
P.T. STA. 1294+96.74

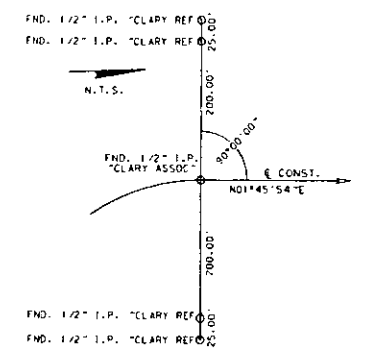

SECTION 27

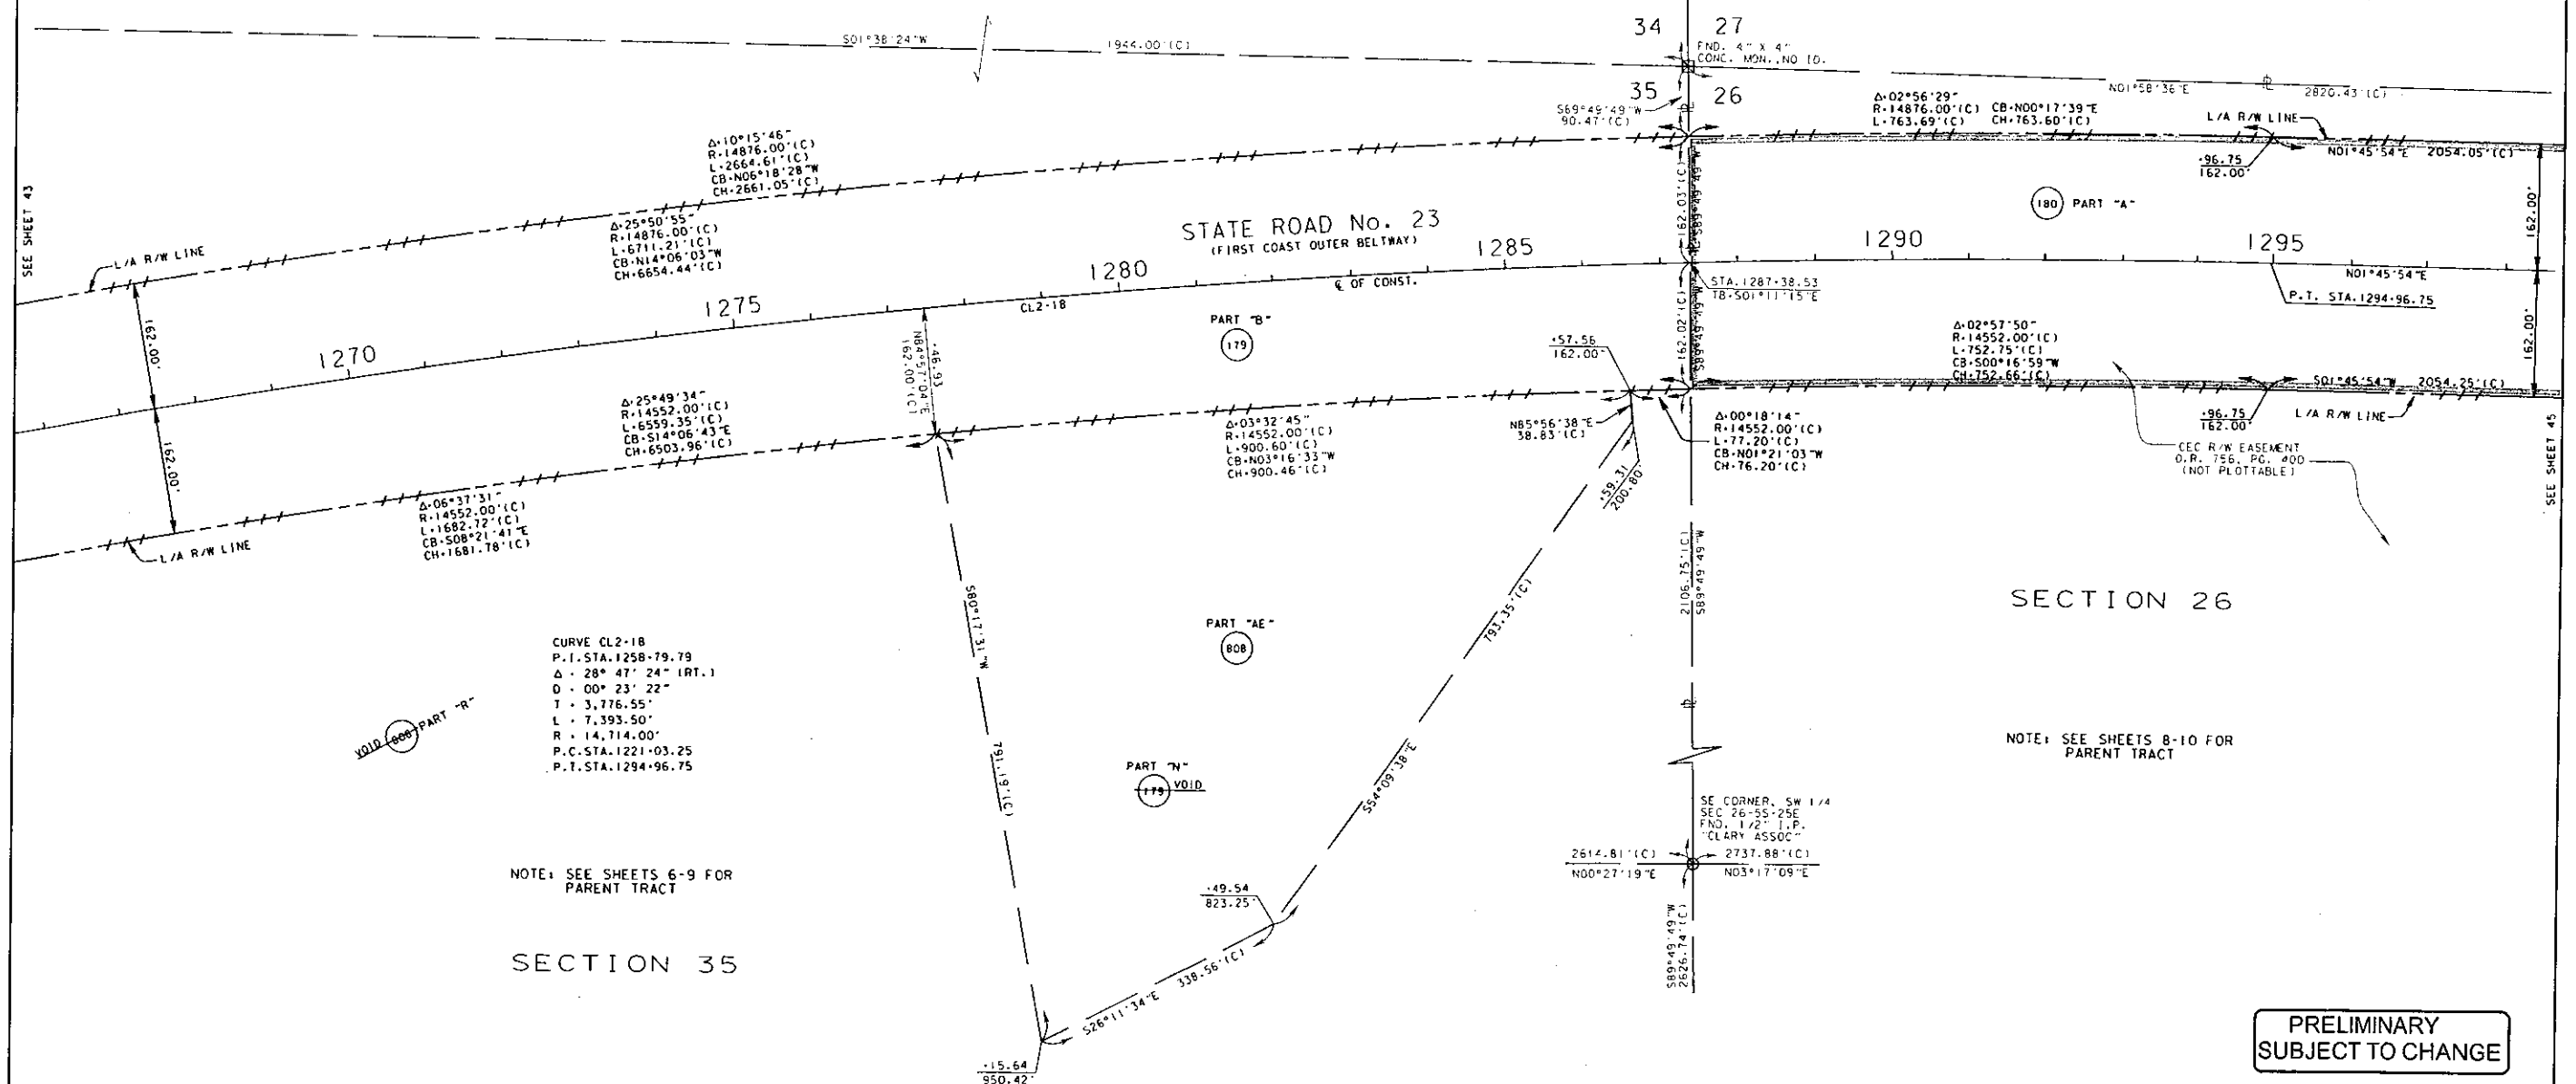

NOTE: SEE SHEETS 8-10 FOR
PARENT TRACT

PRELIMINARY
SUBJECT TO CHANGE

DETAIL SHEET

S.R. No. 23 (FIRST COAST OUTER BELTWAY)
FROM THE ST. JOHNS RIVER TO
C.R. No. 220A (OLD JENNINGS ROAD)

RIGHT OF WAY MAP

APPROVED BY _____ DATE _____
03-10-_____
DISTRICT RIGHT OF WAY SURVEYOR

				REV. SHEET NO.
				REV. SHEET NO.
REV. 179N TO 80BAE	RLW	07/16/16		REV. SHEET NO.
VOID BOOR, REV. SHEET NO.	RLW	04/25/16		REV. SHEET NO.
REV. 179B, 180A, 179N	RLW	04/25/16		ADDED EASEMENT
REVISION	BY	DATE		REVISION

SEE SHEET ONE FOR GENERAL NOTES AND LEGEND

F.A.P. No. 8886-366-A

SECTION 71493


STATE ROAD No. 23

CLAY COUNTY

MAPS PREPARED BY:
CLARY & ASSOCIATES, INC.
L.B. No. 3731
3630 CROWN POINT ROAD
JACKSONVILLE, FL 32257

F.P. No. 4229383

SHEET 44 OF 82

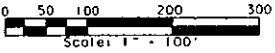


PRELIMINARY
SUBJECT TO CHANGE

ROLLING HILLS UNIT ONE
P.B. 51, PG. 36-48

SECTION 27

SECTION 22

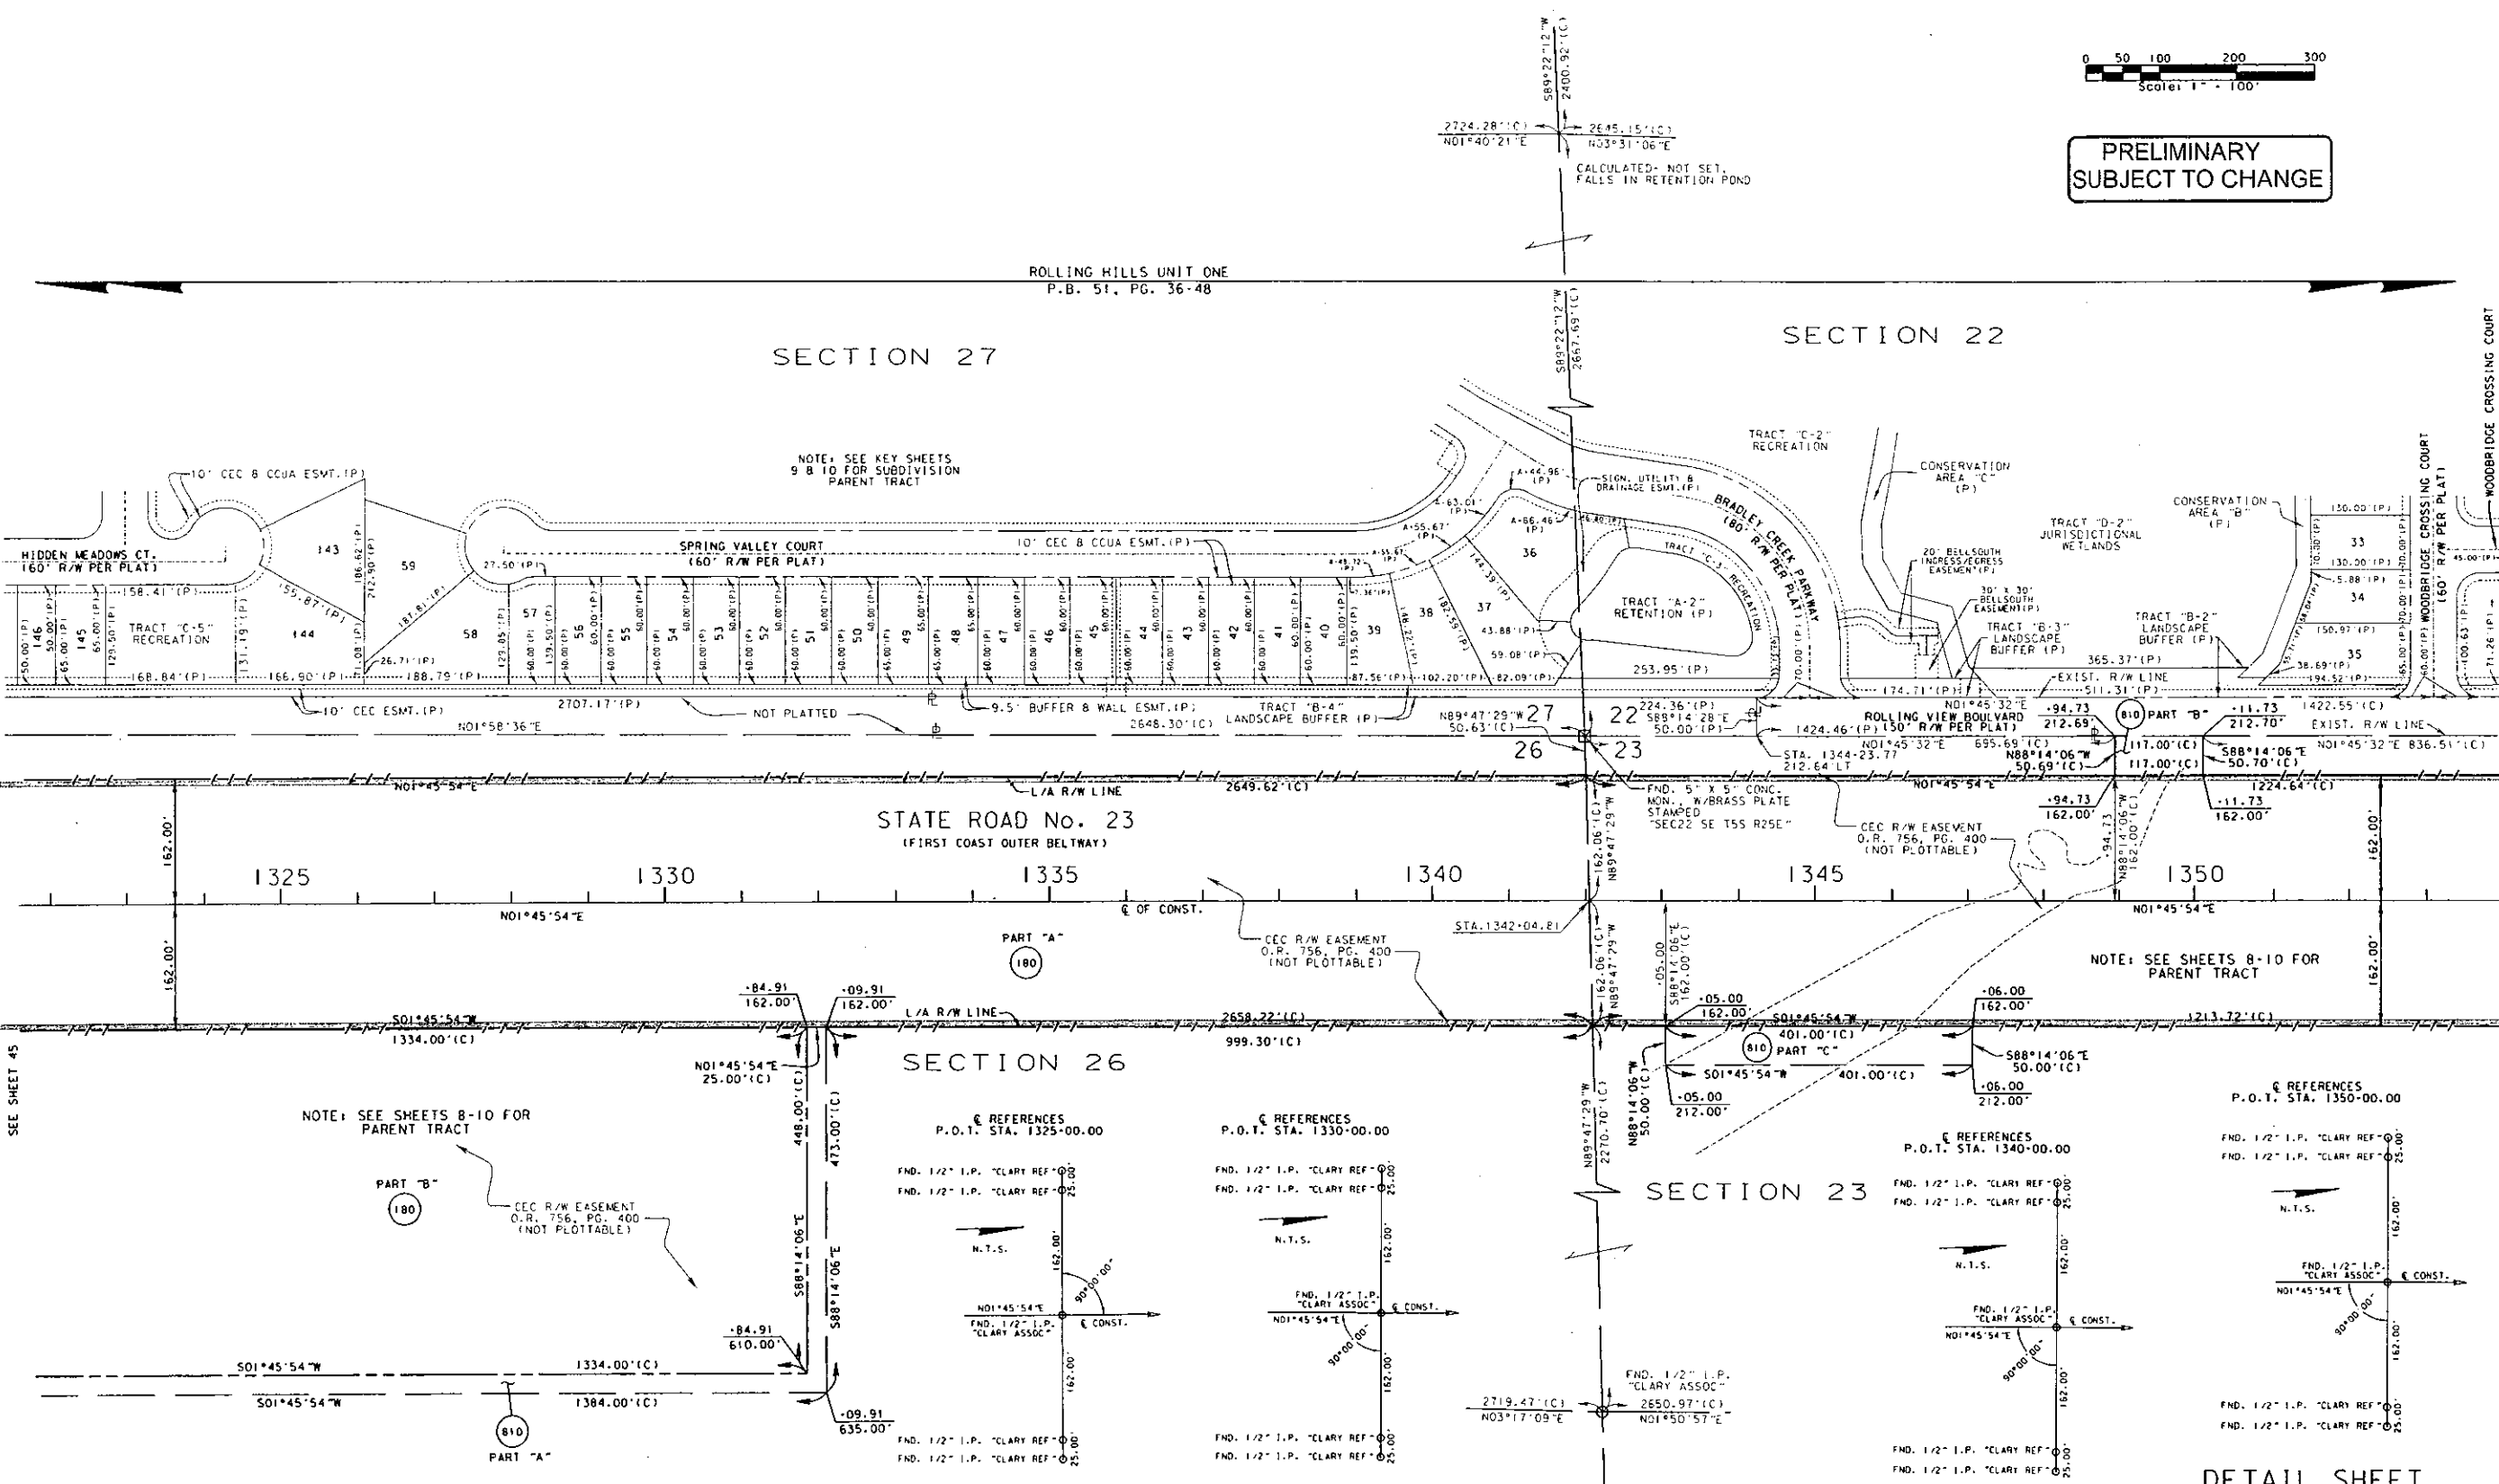

SECTION 26

SECTION 23

CLAY COUNTY, FLORIDA


DETAIL SHEET

S.R. No. 23 (FIRST COAST OUTER BELTWAY)
FROM THE ST. JOHNS RIVER TO
C.R. No. 220A (OLD JENNINGS ROAD)


THIS MAP IS NOT A SURVEY

RIGHT OF WAY MAP	FLORIDA DEPARTMENT OF TRANSPORTATION SURVEYING AND MAPPING	APPROVED BY	DATE	REV. SHEET No.	JLS	01/08/16	BY	DATE	F.A.P. No. 8886-366-A	SECTION 71493	MAPS PREPARED BY CLARY & ASSOCIATES, INC. 360 N.W. 37th St. JACKSONVILLE, FL 32257	DATA SOURCE S.F.B. No. 82505						
		DISTRICT RIGHT OF WAY SURVEYOR	02-10-13	REV. SHEET No.	JLS	09/18/15	PRELIM	J. SHEPARD	08/04/08	STATE ROAD No. 23	CLAY COUNTY	F.P. No. 4229383	SHEET 46 OF 82					
			REV. SHEET No.	JLS	06/25/15	FINAL	J. SHEPARD	08/21/13										
			ADDED EASEMENT	JLS	04/22/15	REVISION	BY	DATE	REVISION					BY	DATE	CHECKED	M. COLLIGAN	08/21/13
			REVISION	BY	DATE	REVISION	BY	DATE	CHECKED					M. COLLIGAN	08/21/13			


TOWNSHIP 5 SOUTH, RANGE 25 EAST

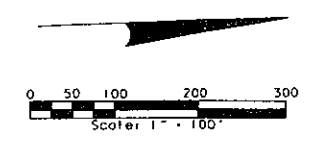


C REFERENCES
P.O.T. STA. 1354+47.52 AHEAD
STA. 1354+23.99 BACK
Δ=00°45'00"RT

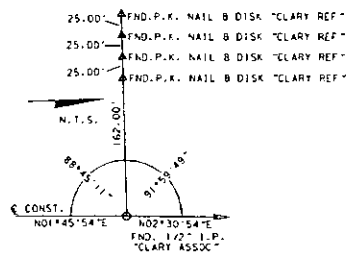


C REFERENCES
P.O.T. STA. 1360+00.00

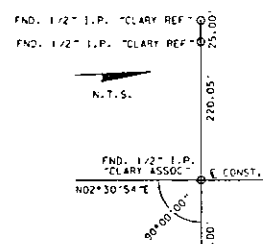


C REFERENCES
P.O.T. STA. 1370+00.00

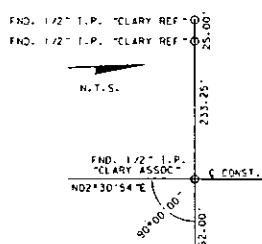

C REFERENCES
P.O.T. STA. 1380+00.00

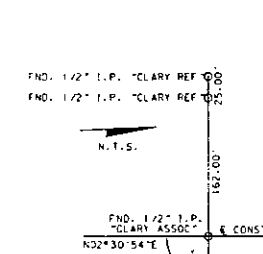

SECTION 22

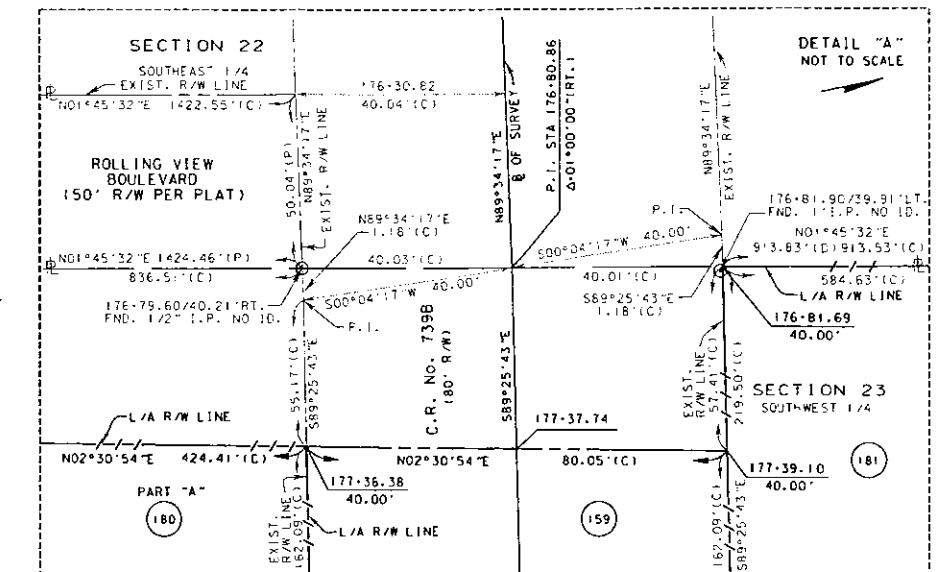

SECTION 22

STATE ROAD No. 23 (FIRST COAST OUTER BELTWAY)

SECTION 23

SECTION 23

NOTE: SEE SHEETS 8-10
FOR PARENT TRACT

NOTE: SEE SHEET 10 FOR
PARENT TRACTS

**PRELIMINARY
SUBJECT TO CHANGE**

DETAIL SHEET

S.R. No. 23 (FIRST COAST OUTER BELTWAY)
FROM THE ST. JOHNS RIVER TO
C.R. No. 2204 (OLD JENNINGS ROAD)

THIS MAP IS NOT A SURVEY

RIGHT OF WAY MAP	FLORIDA DEPARTMENT OF TRANSPORTATION SURVEYING AND MAPPING	APPROVED BY: DATE: 03-10-13 DISTRICT RIGHT OF WAY SURVEYOR	REV. SHEET NO. JLS 01/26/10 ADDED EASEMENT JLS 12/02/10 REV. SHEET NO. JLS 09/18/10 REV. SHEET NO. JLS 06/25/10 ADDED EASEMENTS JLS 04/22/10 REVISION BY DATE	REV. SHEET NO. RLW 04/25/10 REV. SHEET NO. JLS 03/07/10 REVISION BY DATE	PRELIM J. SHEPARD 08/04/08 FINAL J. SHEPARD 08/21/13 CHECKED M. COLLIGAN 08/21/13	F.A.P. No. 8886-366-A STATE ROAD No. 23	SECTION 71493 CLAY COUNTY	MAPS PREPARED BY: CLARY & ASSOCIATES, INC. 1830 CROWN POINT ROAD JACKSONVILLE, FL 32257 DATA SOURCE: E.F.B. NO. 822505 SCALE: 1" = 100' F.P. No. 4229383 SHEET 47 OF 82
------------------	---	---	--	--	---	--	------------------------------	---