


CR 220 (Doctors Inlet Road)

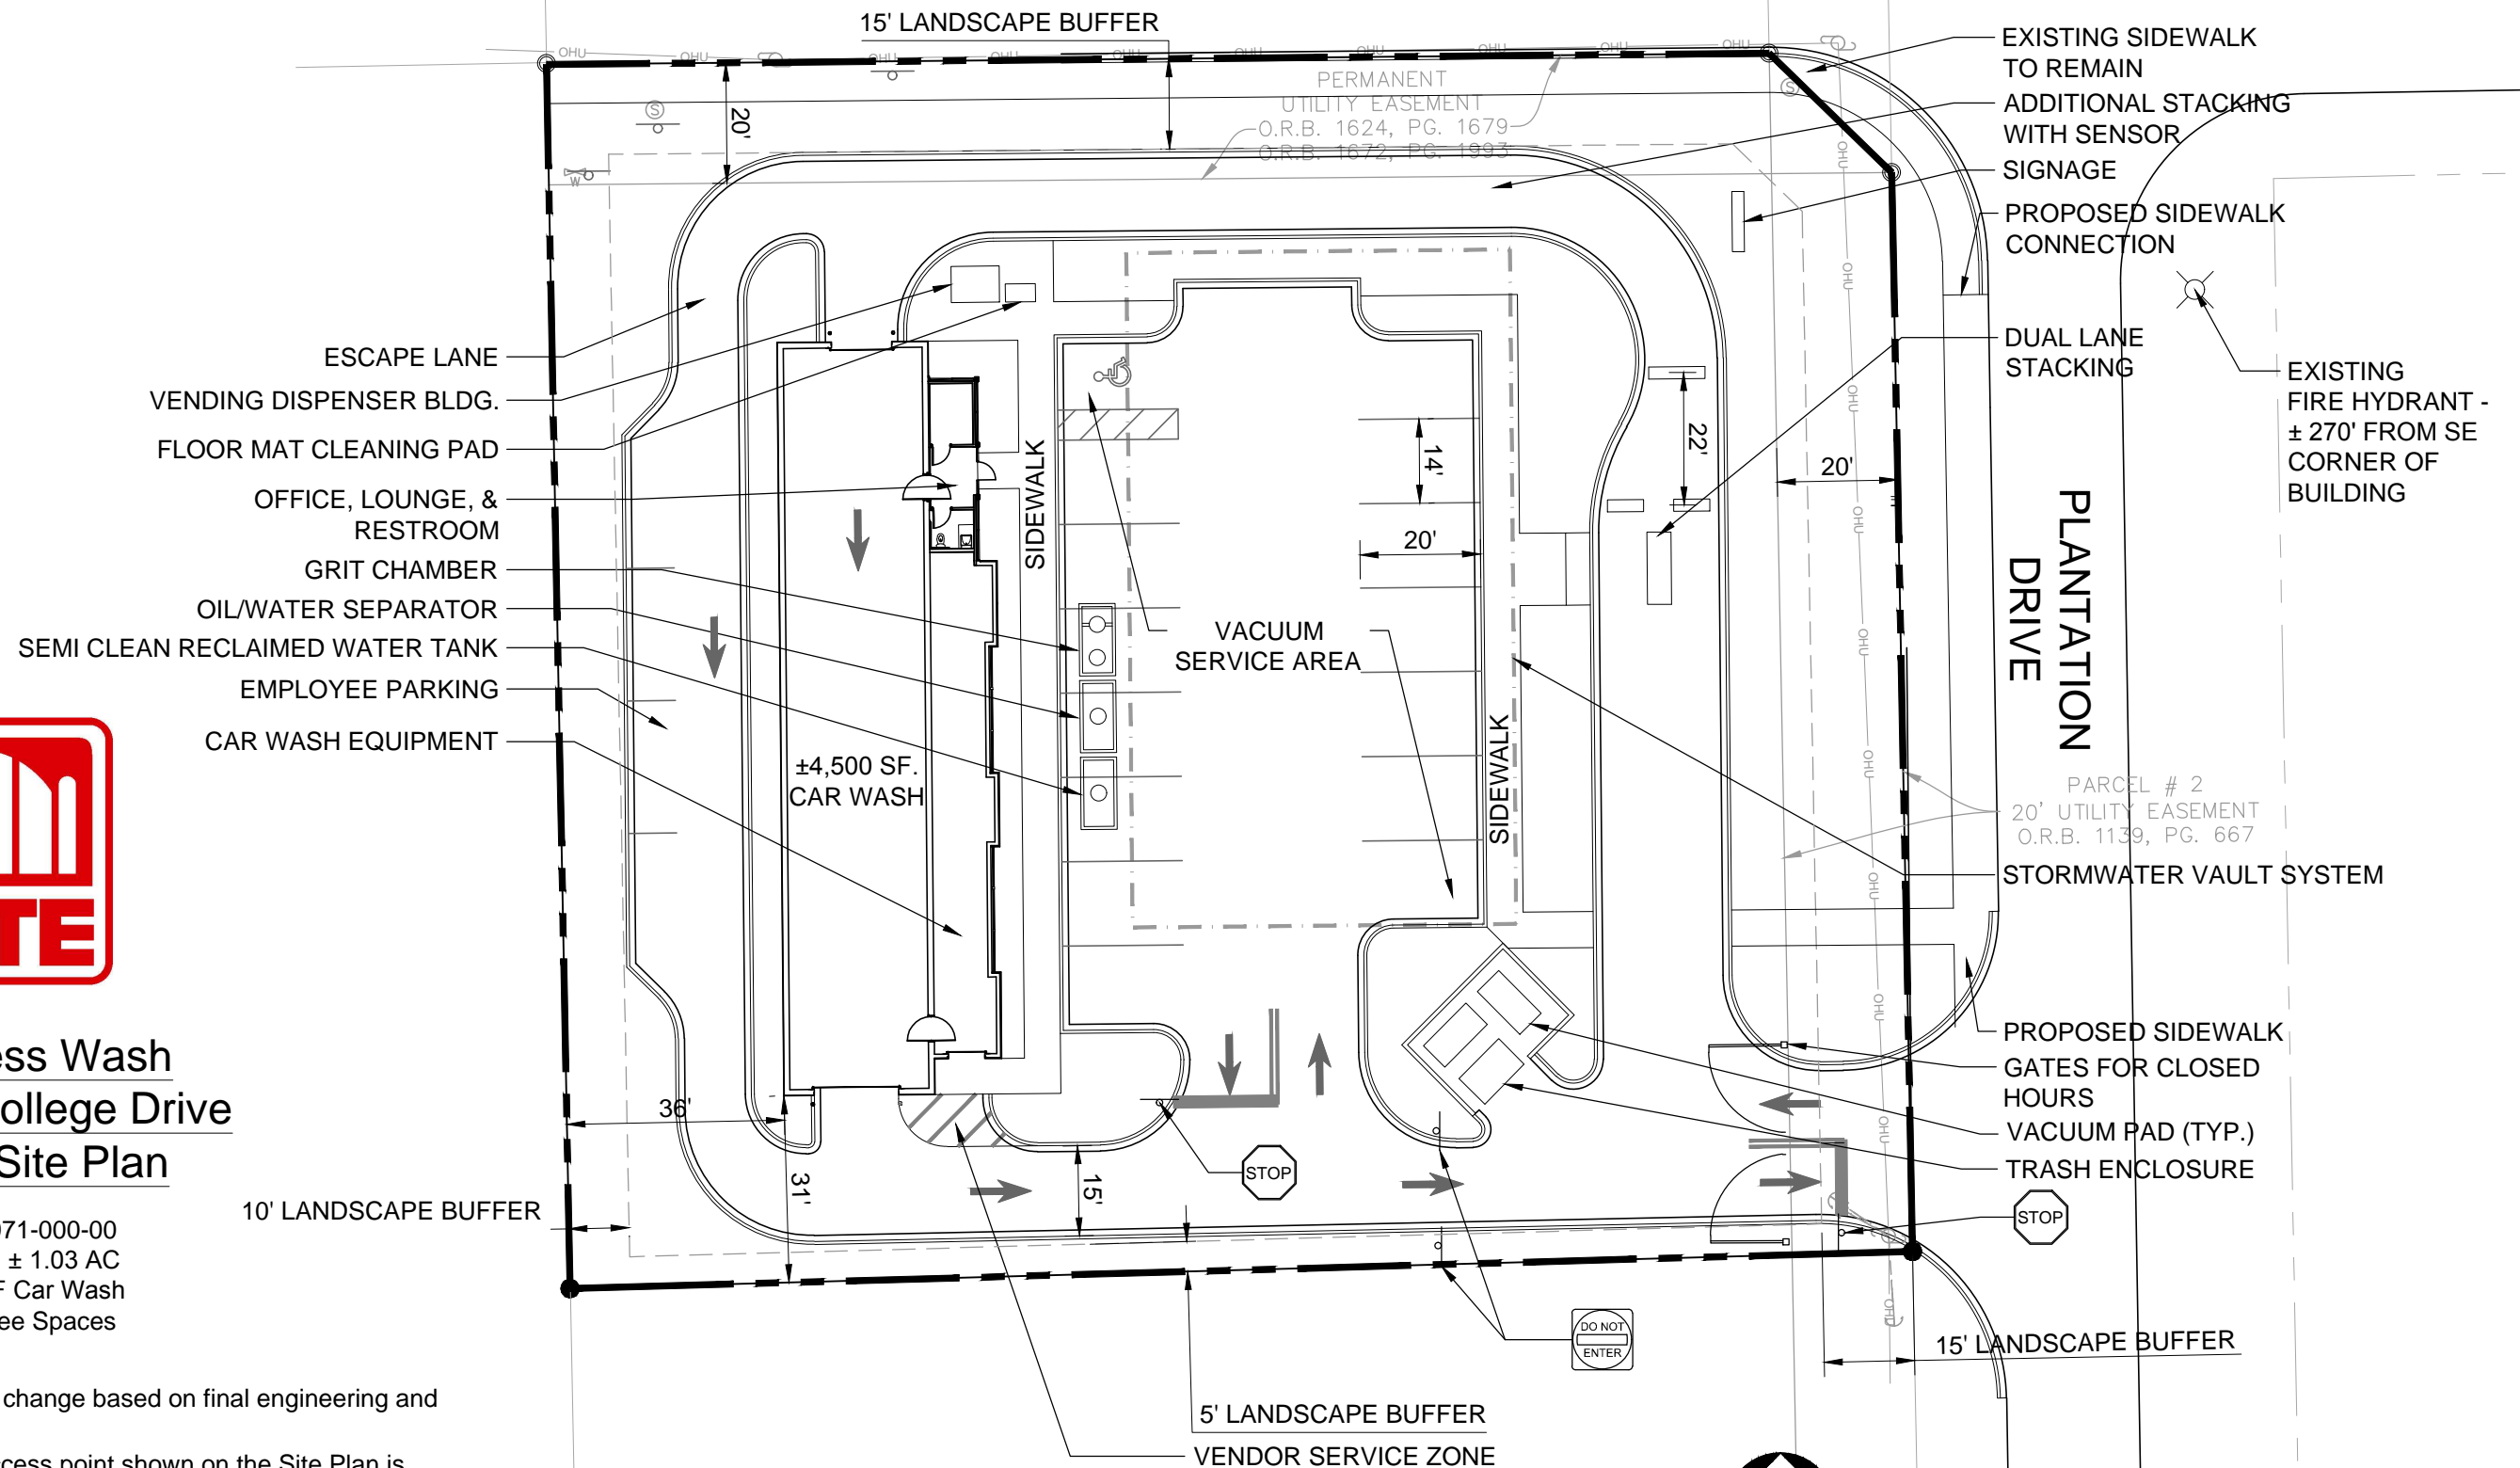

Gate Express Wash @ CR220 & College Drive Car Wash Site Plan

- PIN: 008971-000-00
- Total Site: ± 1.03 AC
- ± 4,500 SF Car Wash
- 4 Employee Spaces

Note:
 1. Site plan is subject to change based on final engineering and permitting.
 2. The location of the access point shown on the Site Plan is schematic and may be subject to realignment prior to development. The location and design of the access point will be subject to the review and approval of the County Chief Engineer.

February 22, 2017

